



PLAN 1500 D

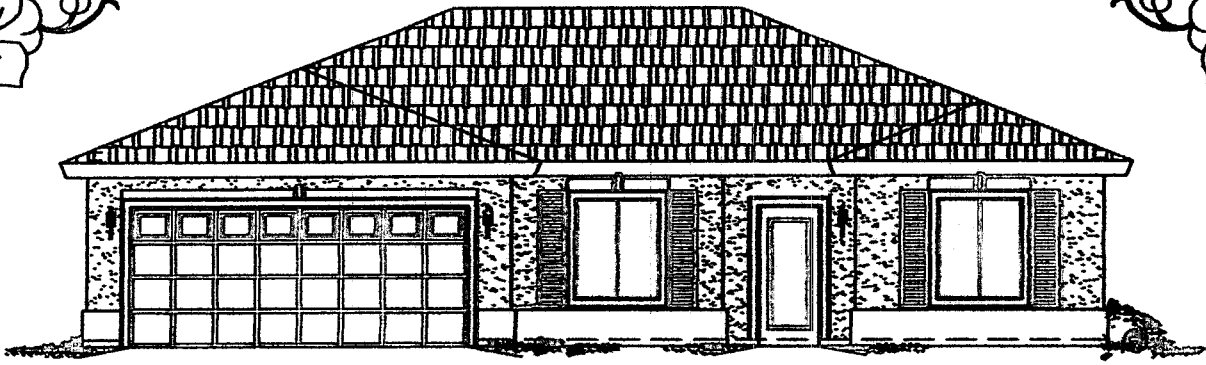

FRONT ELEVATION

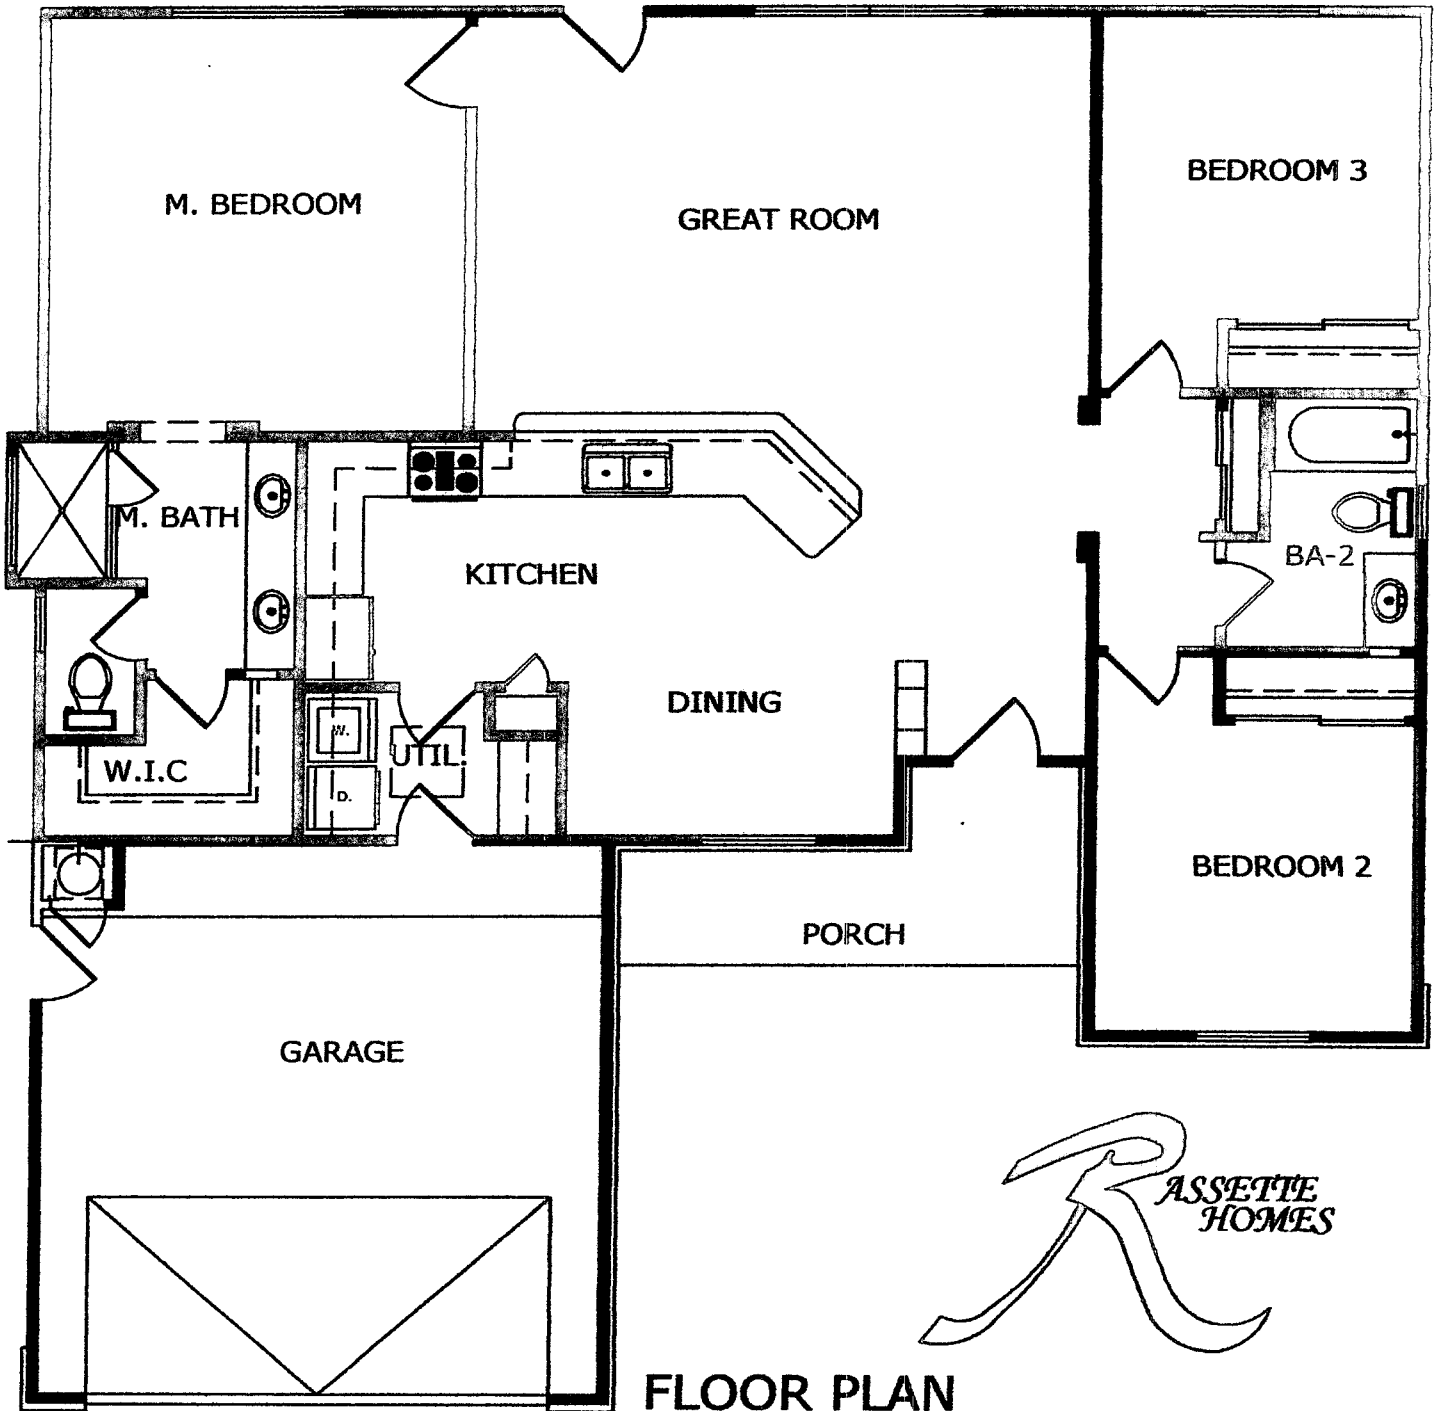

FLOOR PLAN

